
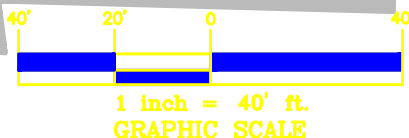


LINE TABLE		
LINE	LENGTH	BEARING
L1	15.75	N23°40'16"E
L2	38.00	S26°38'00"W
L3	38.00	S19°02'00"W

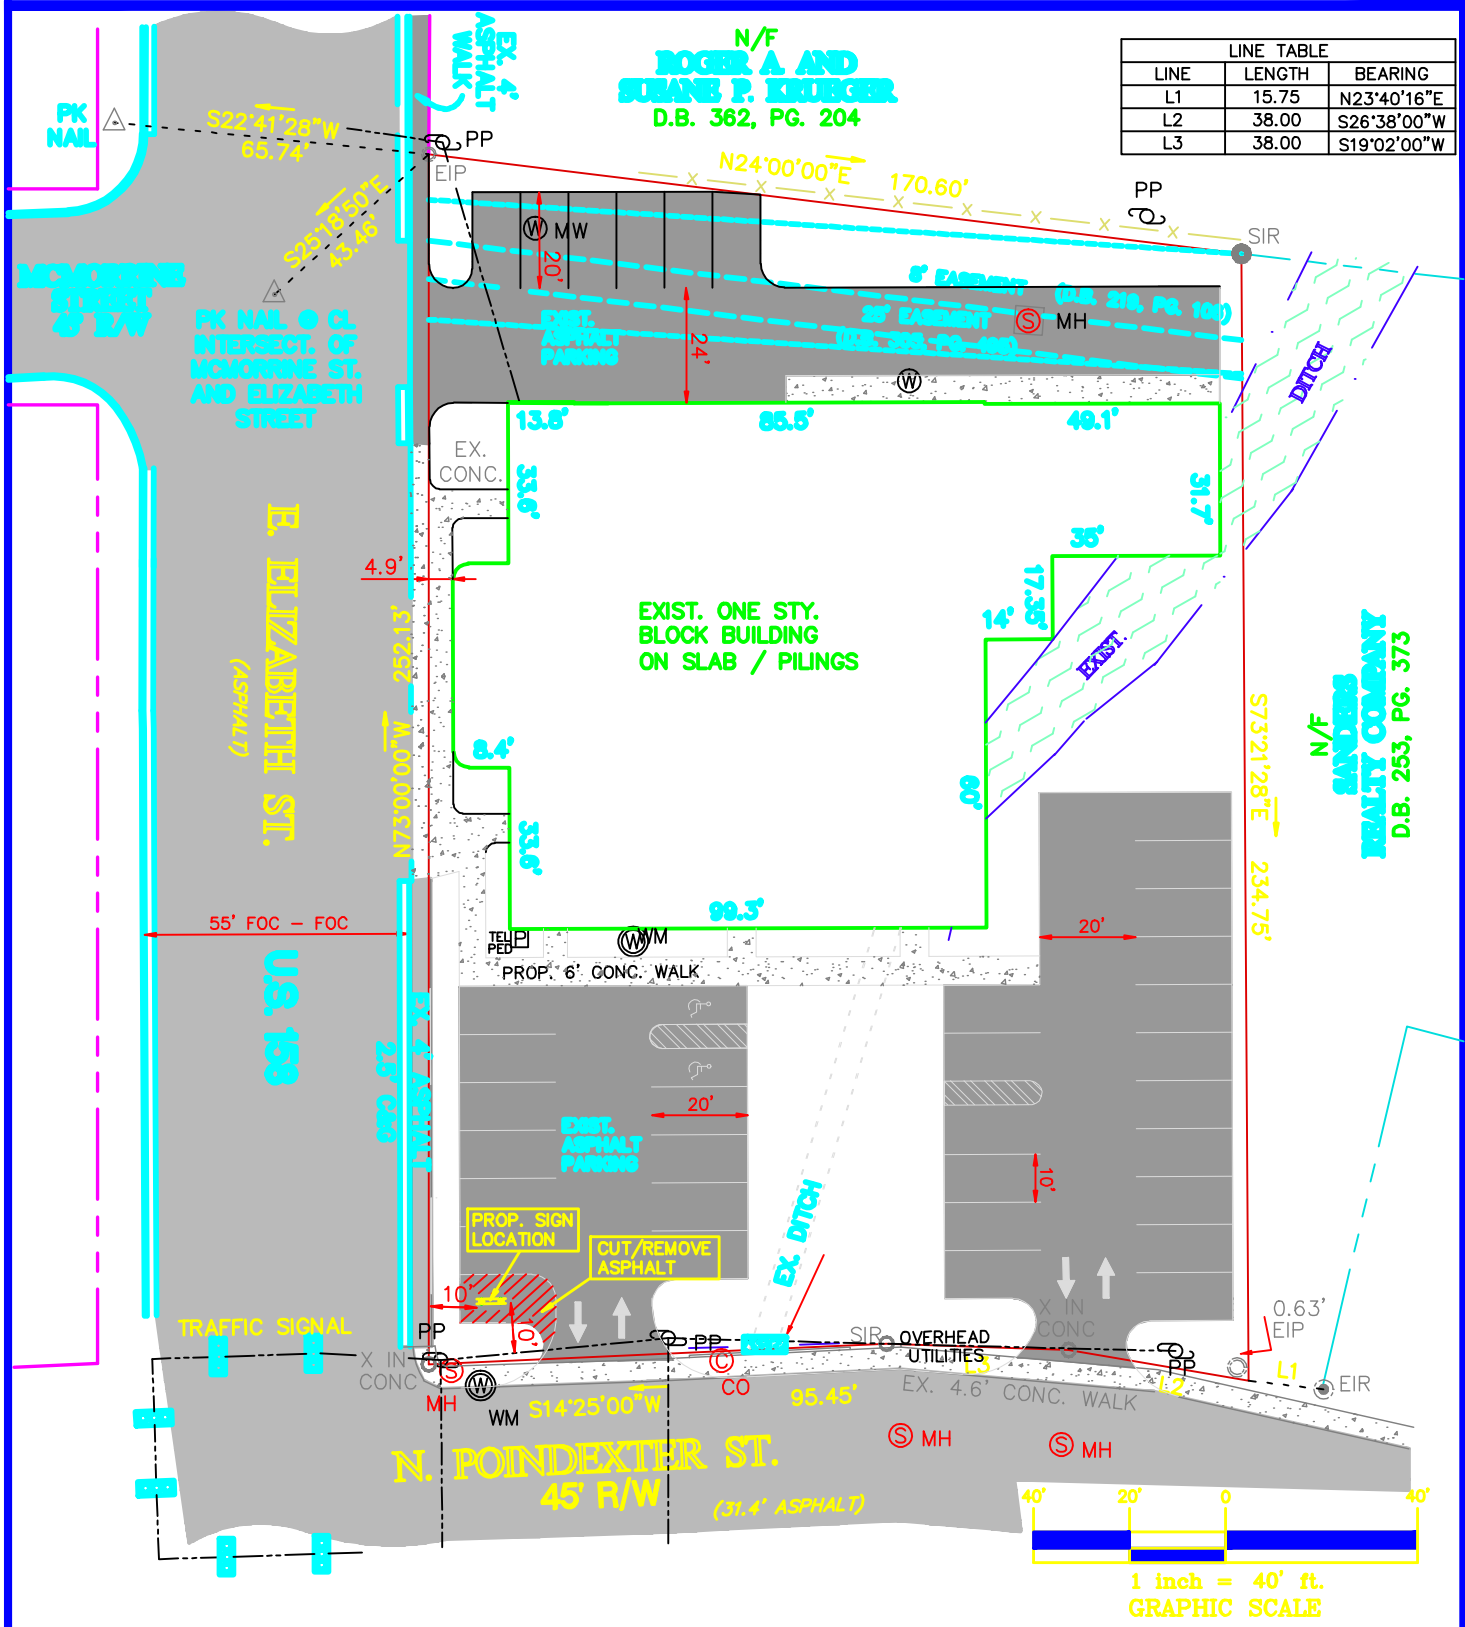

FILE NO.
S99762
SURVEY DATE
9/28/99
CADD FILE
S762.7
SCALE
1"=40'
DRAWN
CMM

SIGN APPLICATION FOR:
NORTH SHORE PROPERTIES, LLC

504 E. ELIZABETH STREET
TAX MAP 5, PARCEL 4A

PASQUOTANK CO. | ELIZABETH CITY TWSP. | NORTH CAROLINA

BENCHMARK
SURVEYING SERVICES, P.C.

507 EAST ELIZABETH STREET
Elizabeth City, NC 27909
(919) 338-2929 Phone
(919) 338-1117 Fax